



JMU STUDIO THEATRE REP SOUND PLOT

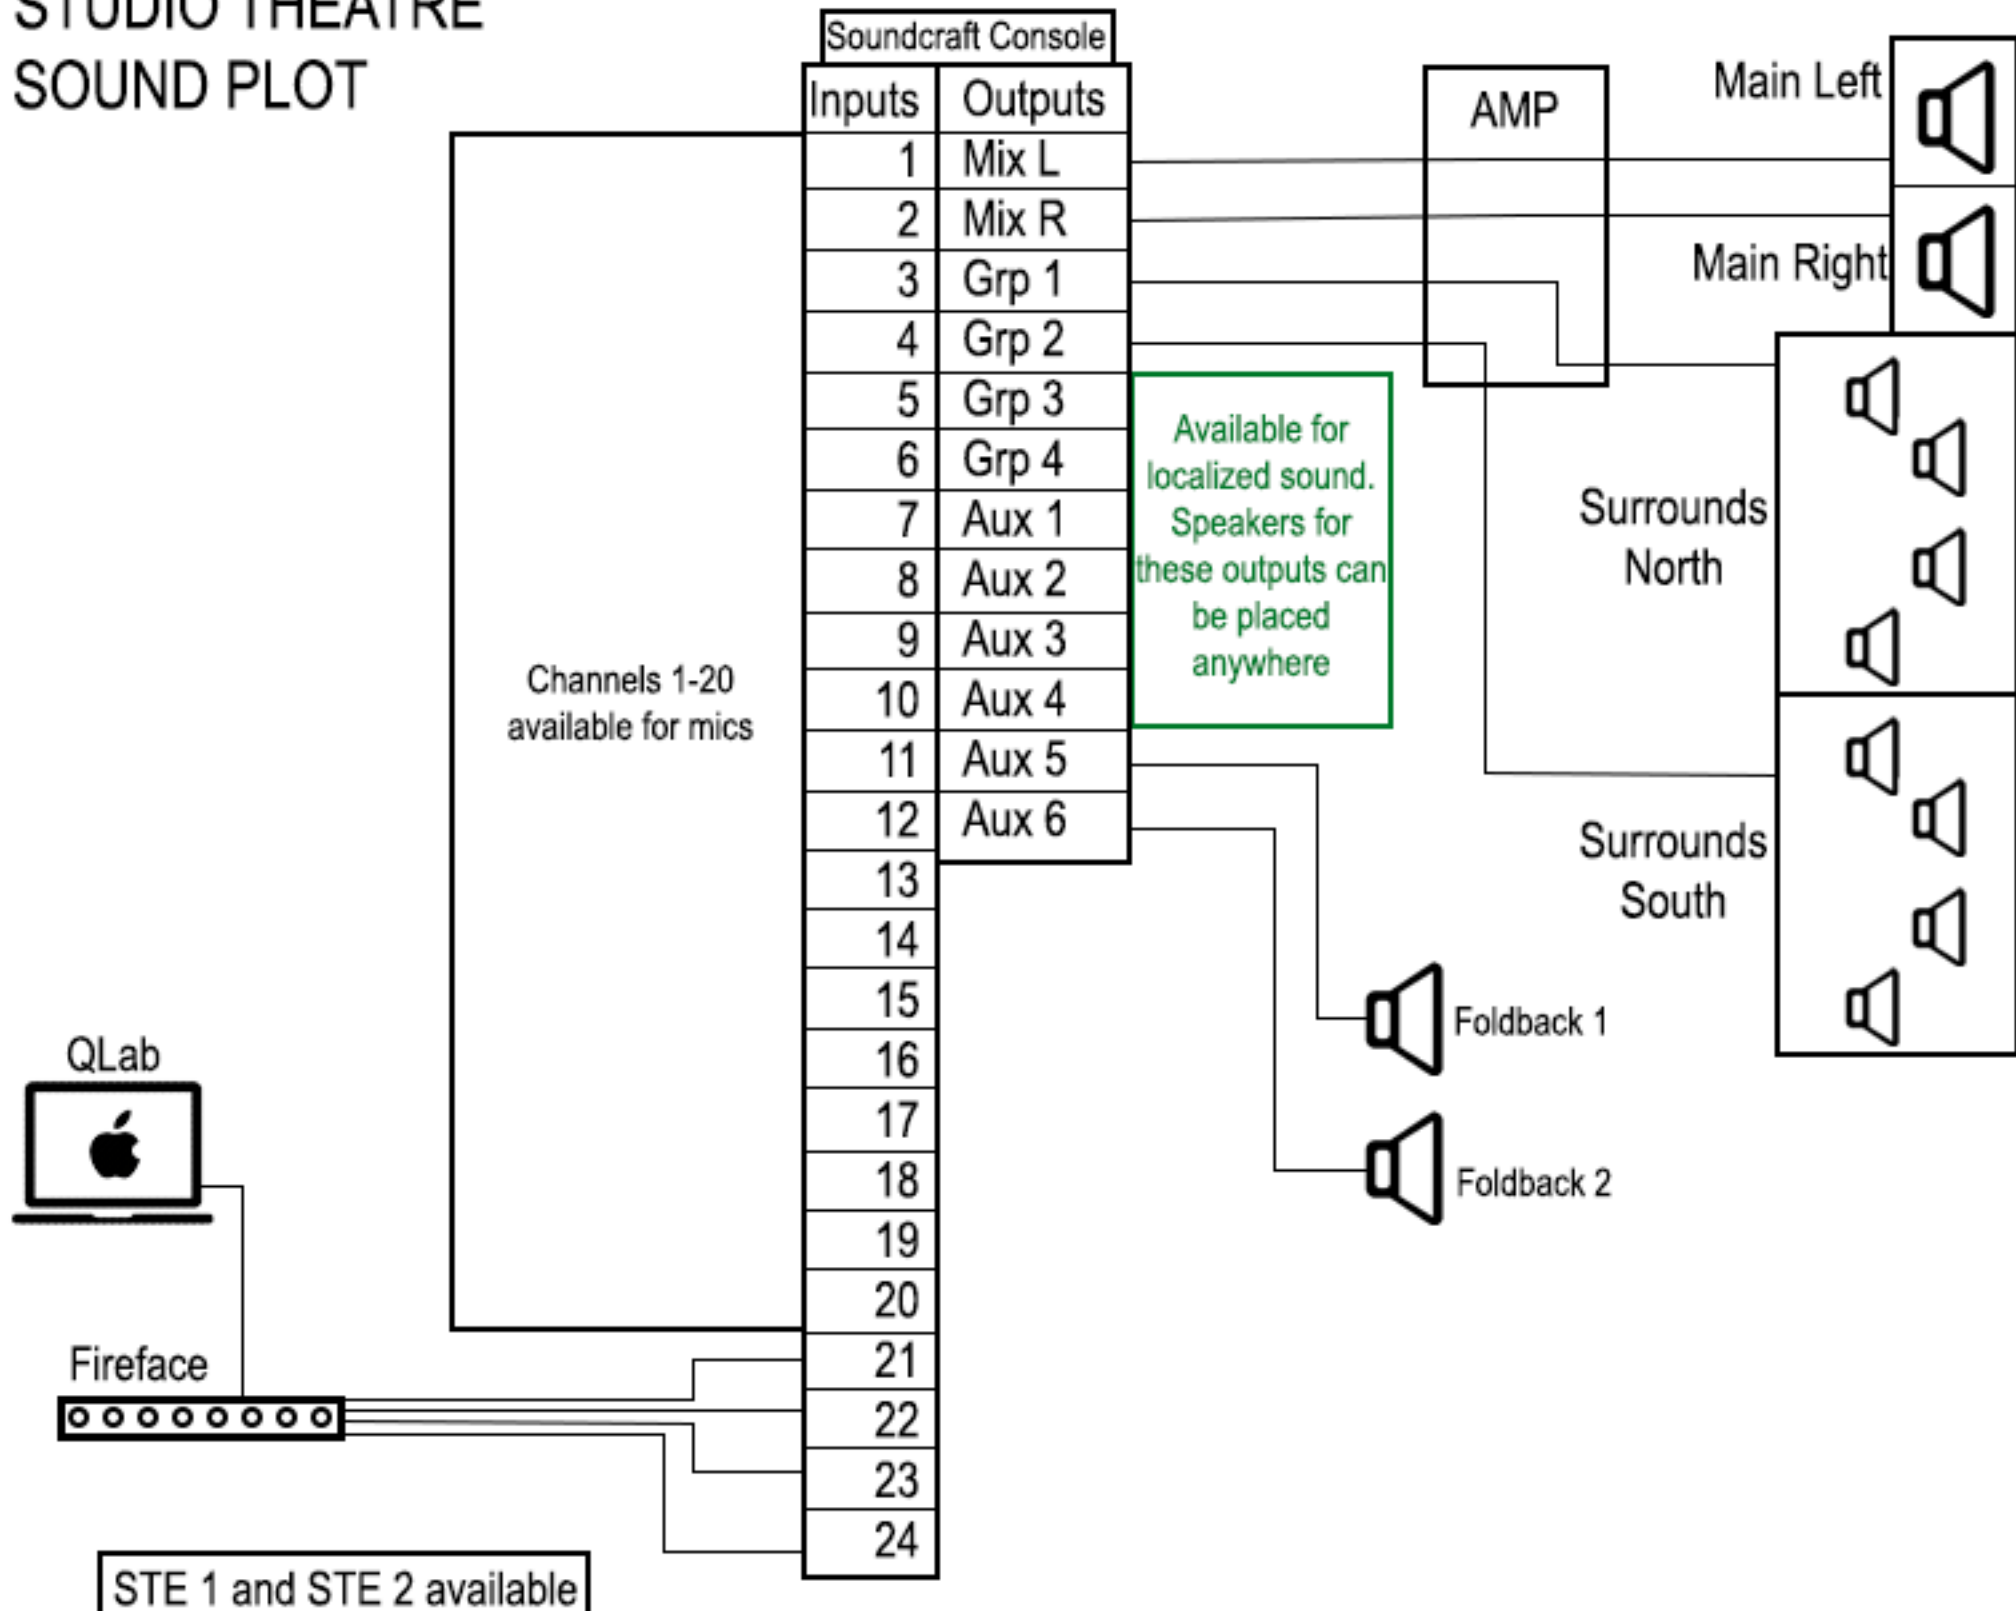

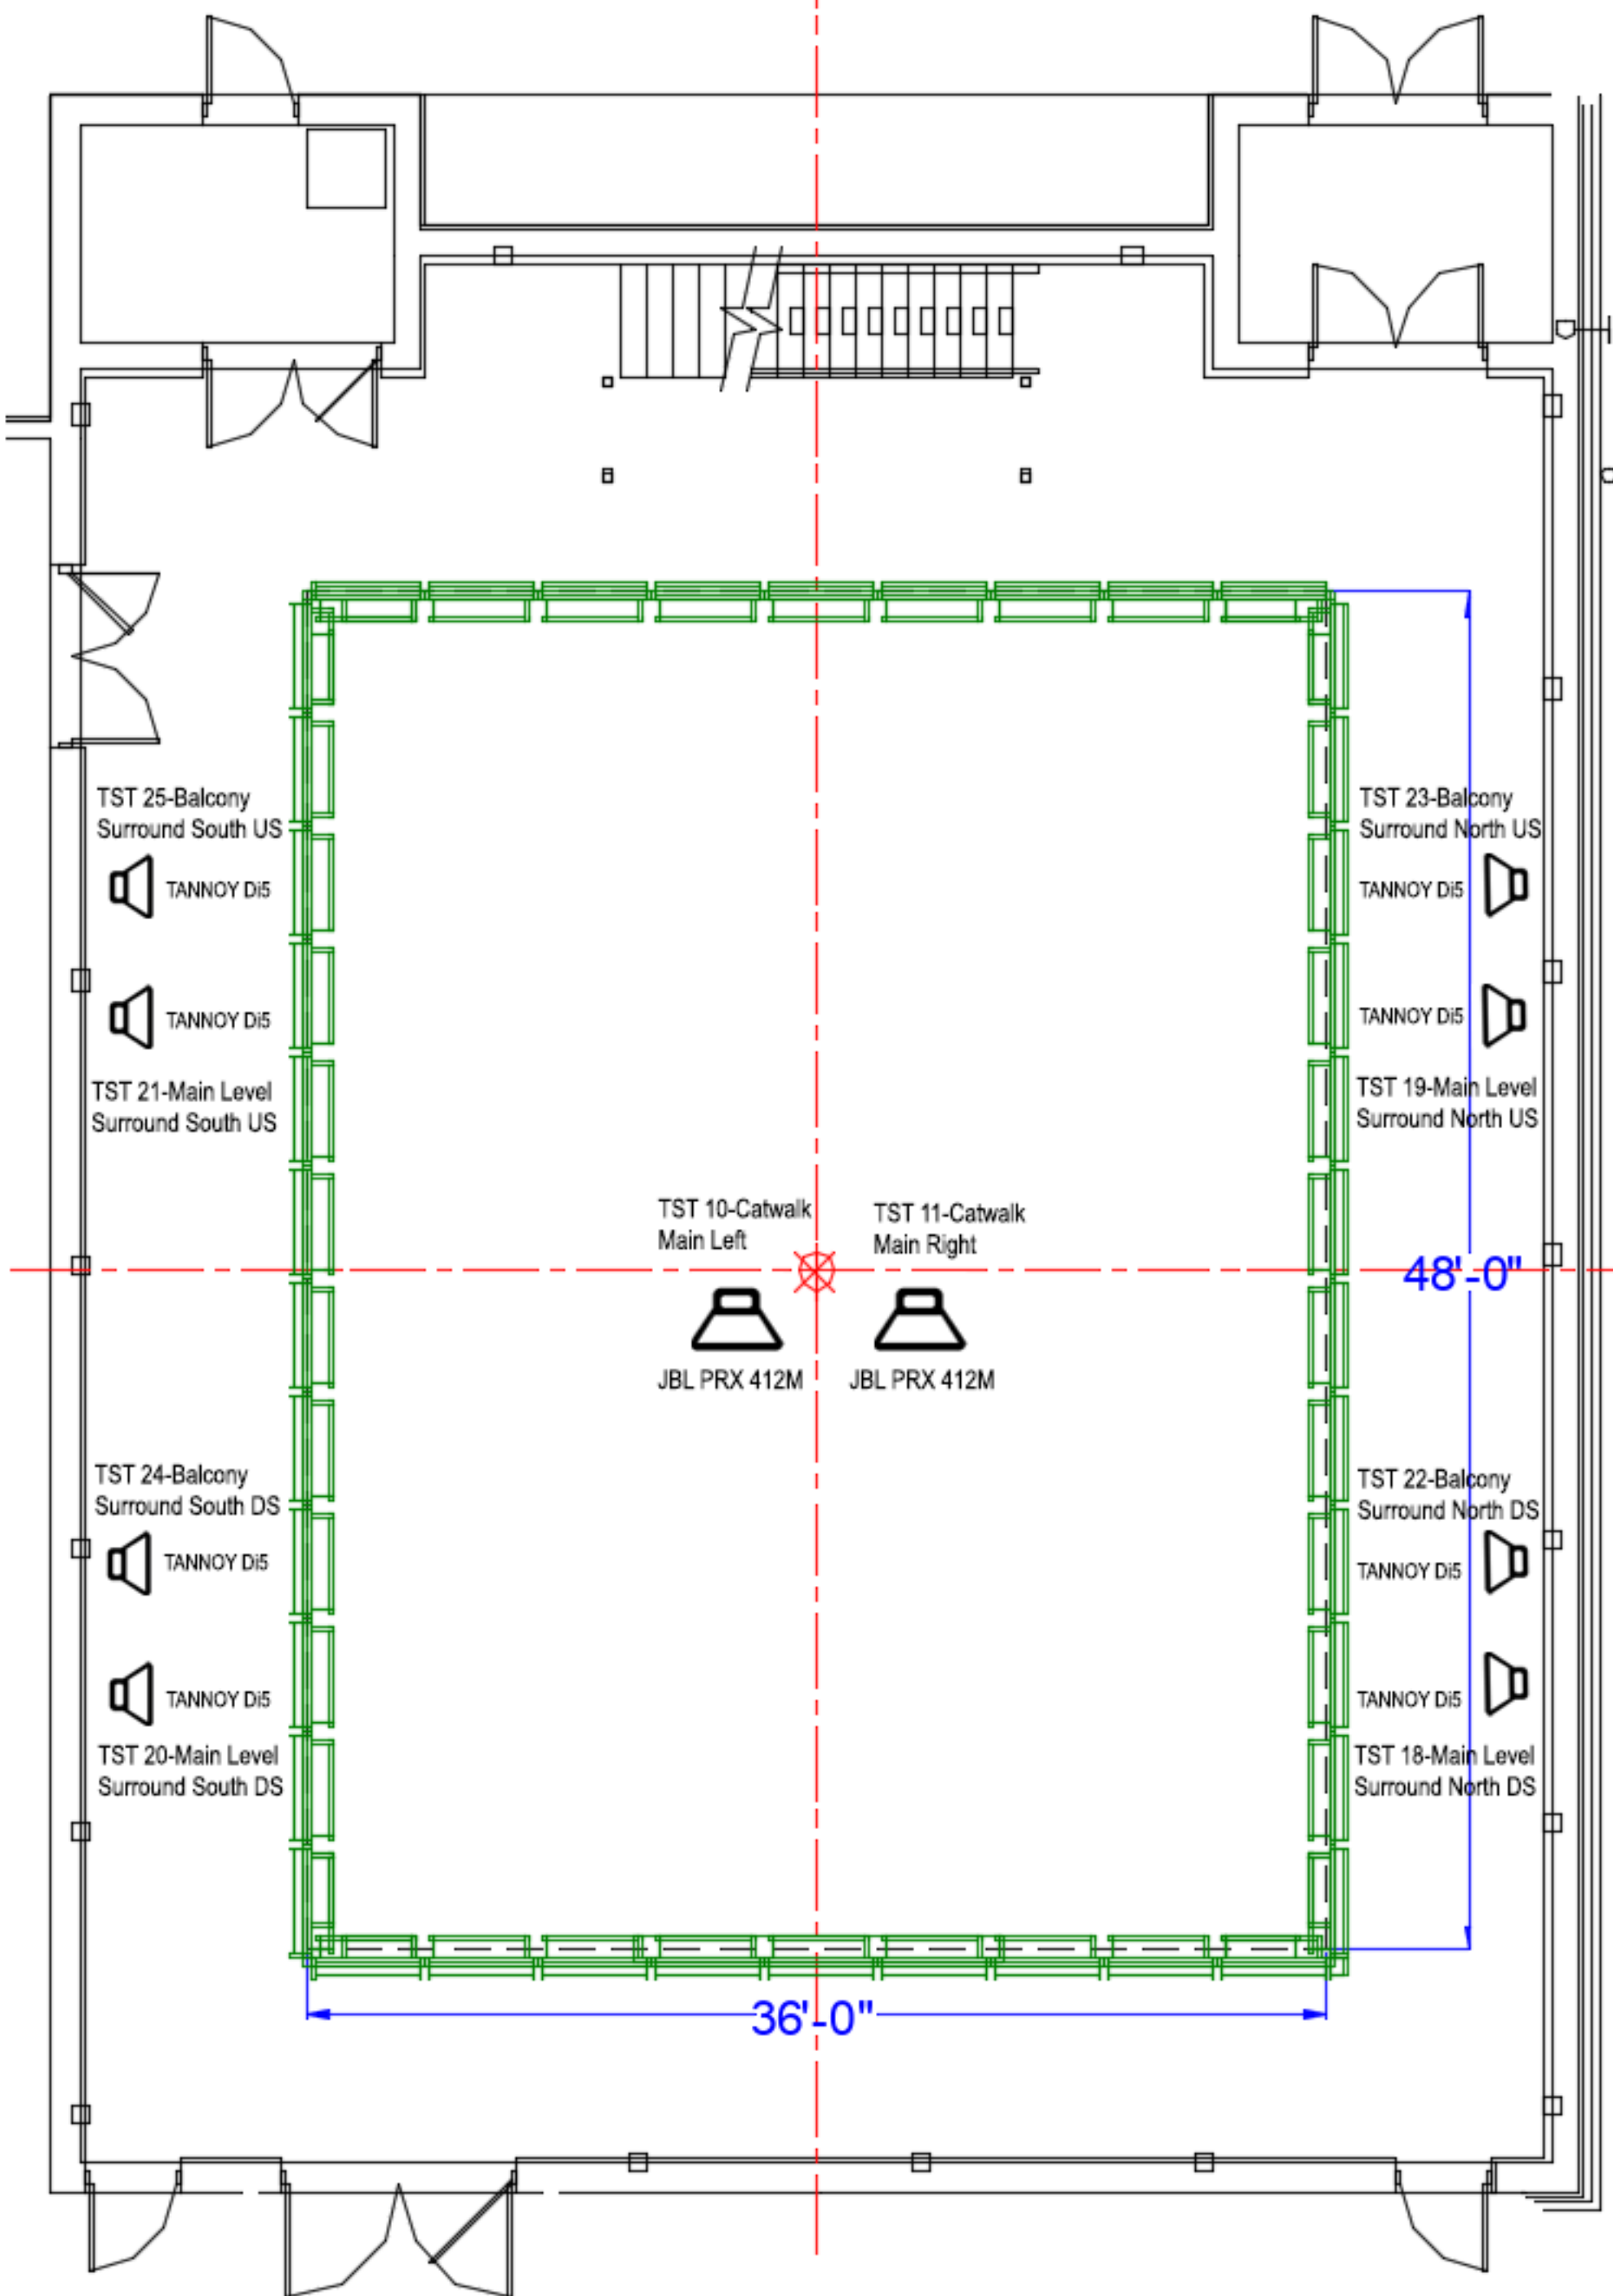

TST 25-Balcony Surround South US



TANNOY Di5



TANNOY Di5

TST 21-Main Level Surround South US

TST 24-Balcony Surround South DS




TANNOY Di5




TANNOY Di5

TST 20-Main Level Surround South DS

TST 23-Balcony Surround North US

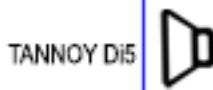

TANNOY Di5

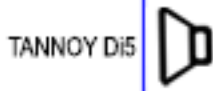

TANNOY Di5

TST 19-Main Level Surround North US

TST 10-Catwalk Main Left




JBL PRX 412M

TST 11-Catwalk Main Right




JBL PRX 412M

TST 22-Balcony Surround North DS

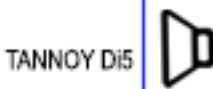

TANNOY Di5

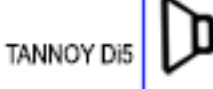

TANNOY Di5

TST 18-Main Level Surround North DS

48'-0"

36'-0"

JMU Studio Theatre

Rep Sound Plot - Com Layout

